
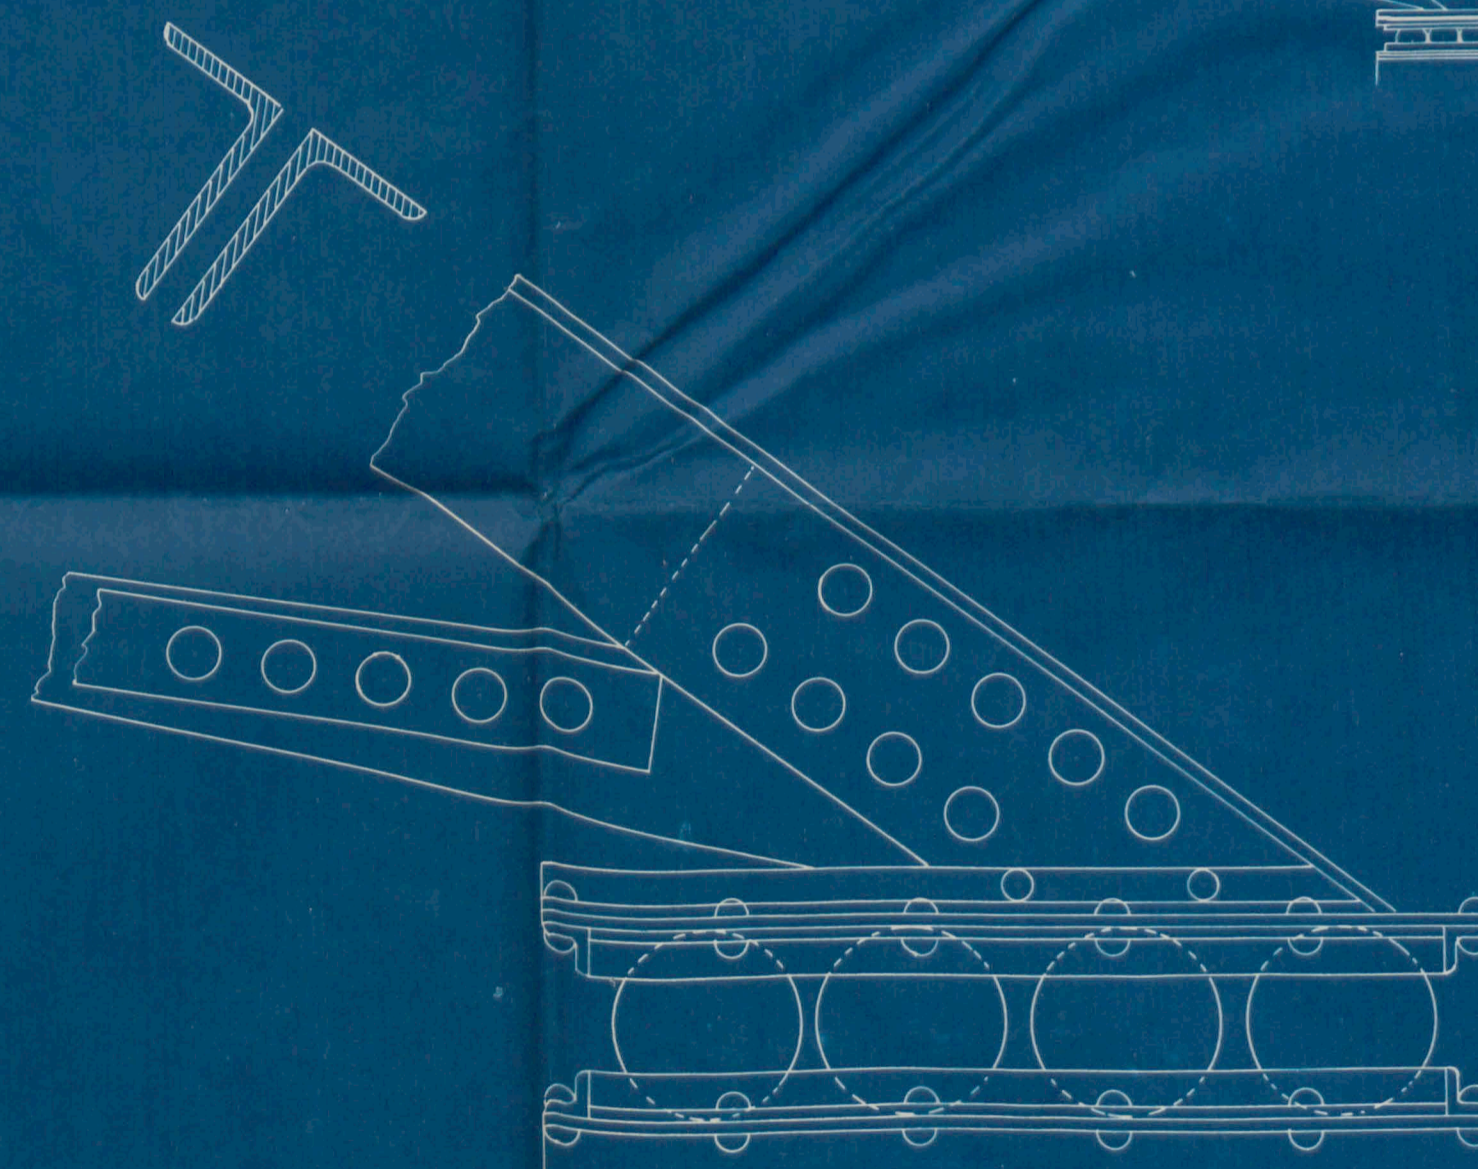


PURLIN
SCALE 1"=2'


DESIGN
OF A
CRESCENT ROOF TRUSS
SPAN 80'
SCALE 1"=2'

B. S. Thesis 1904

J. B. Akers Jr.

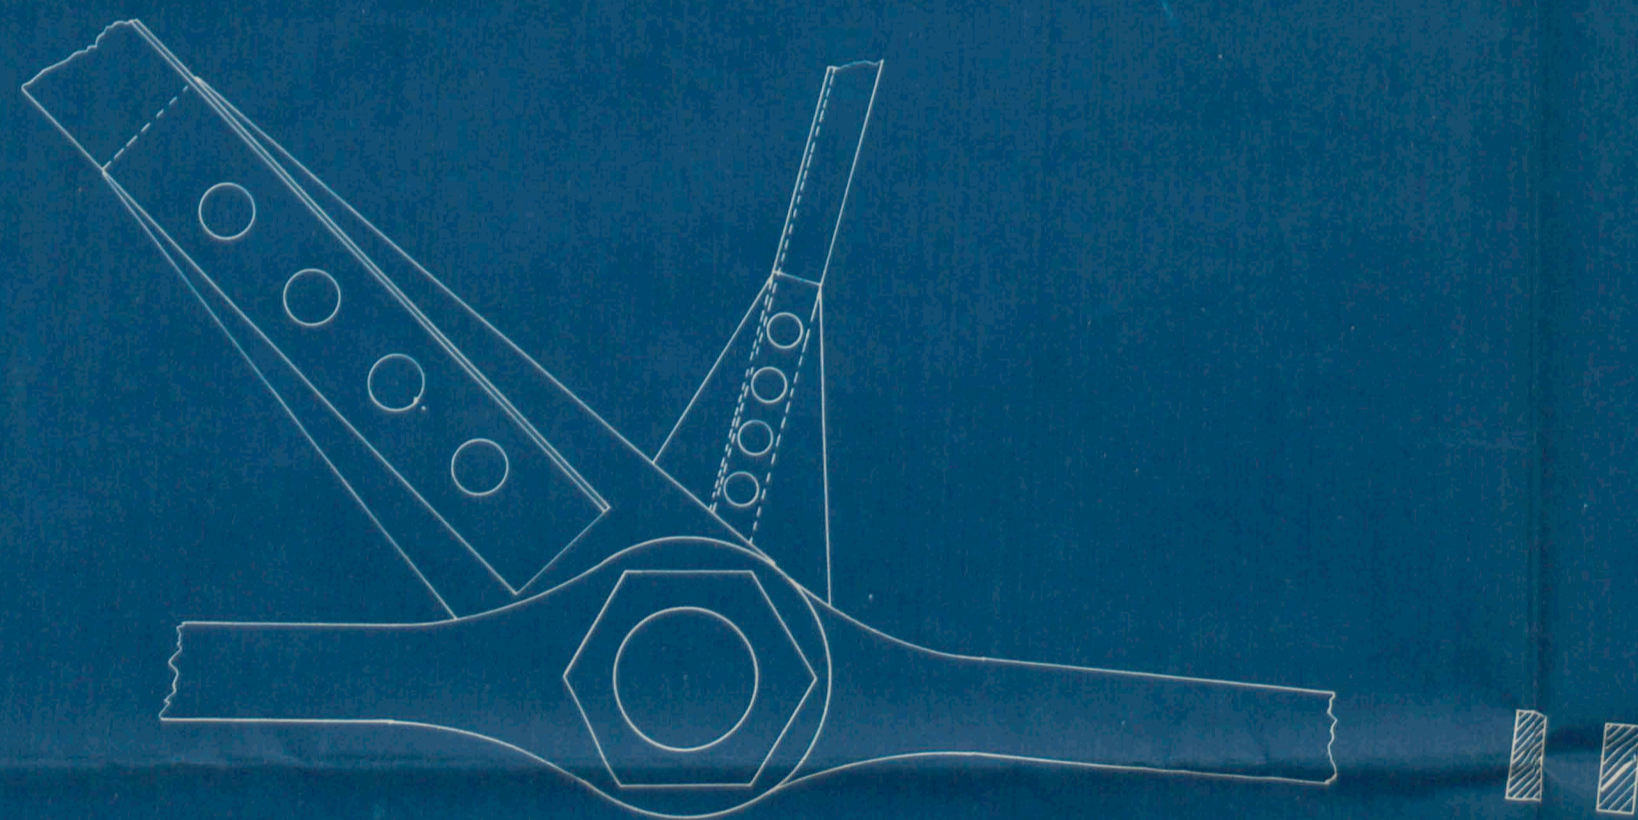

DETAIL OF SHOE
SCALE 1"=4"

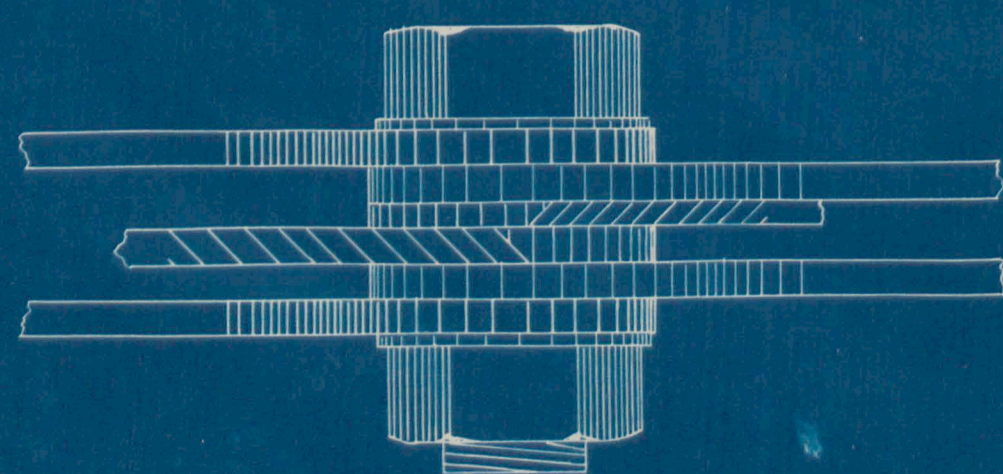

DETAIL OF JOINT
SCALE 1"=4"